




PLOT 3 FRONT ELEVATION



PLOT 3 SIDE ELEVATION

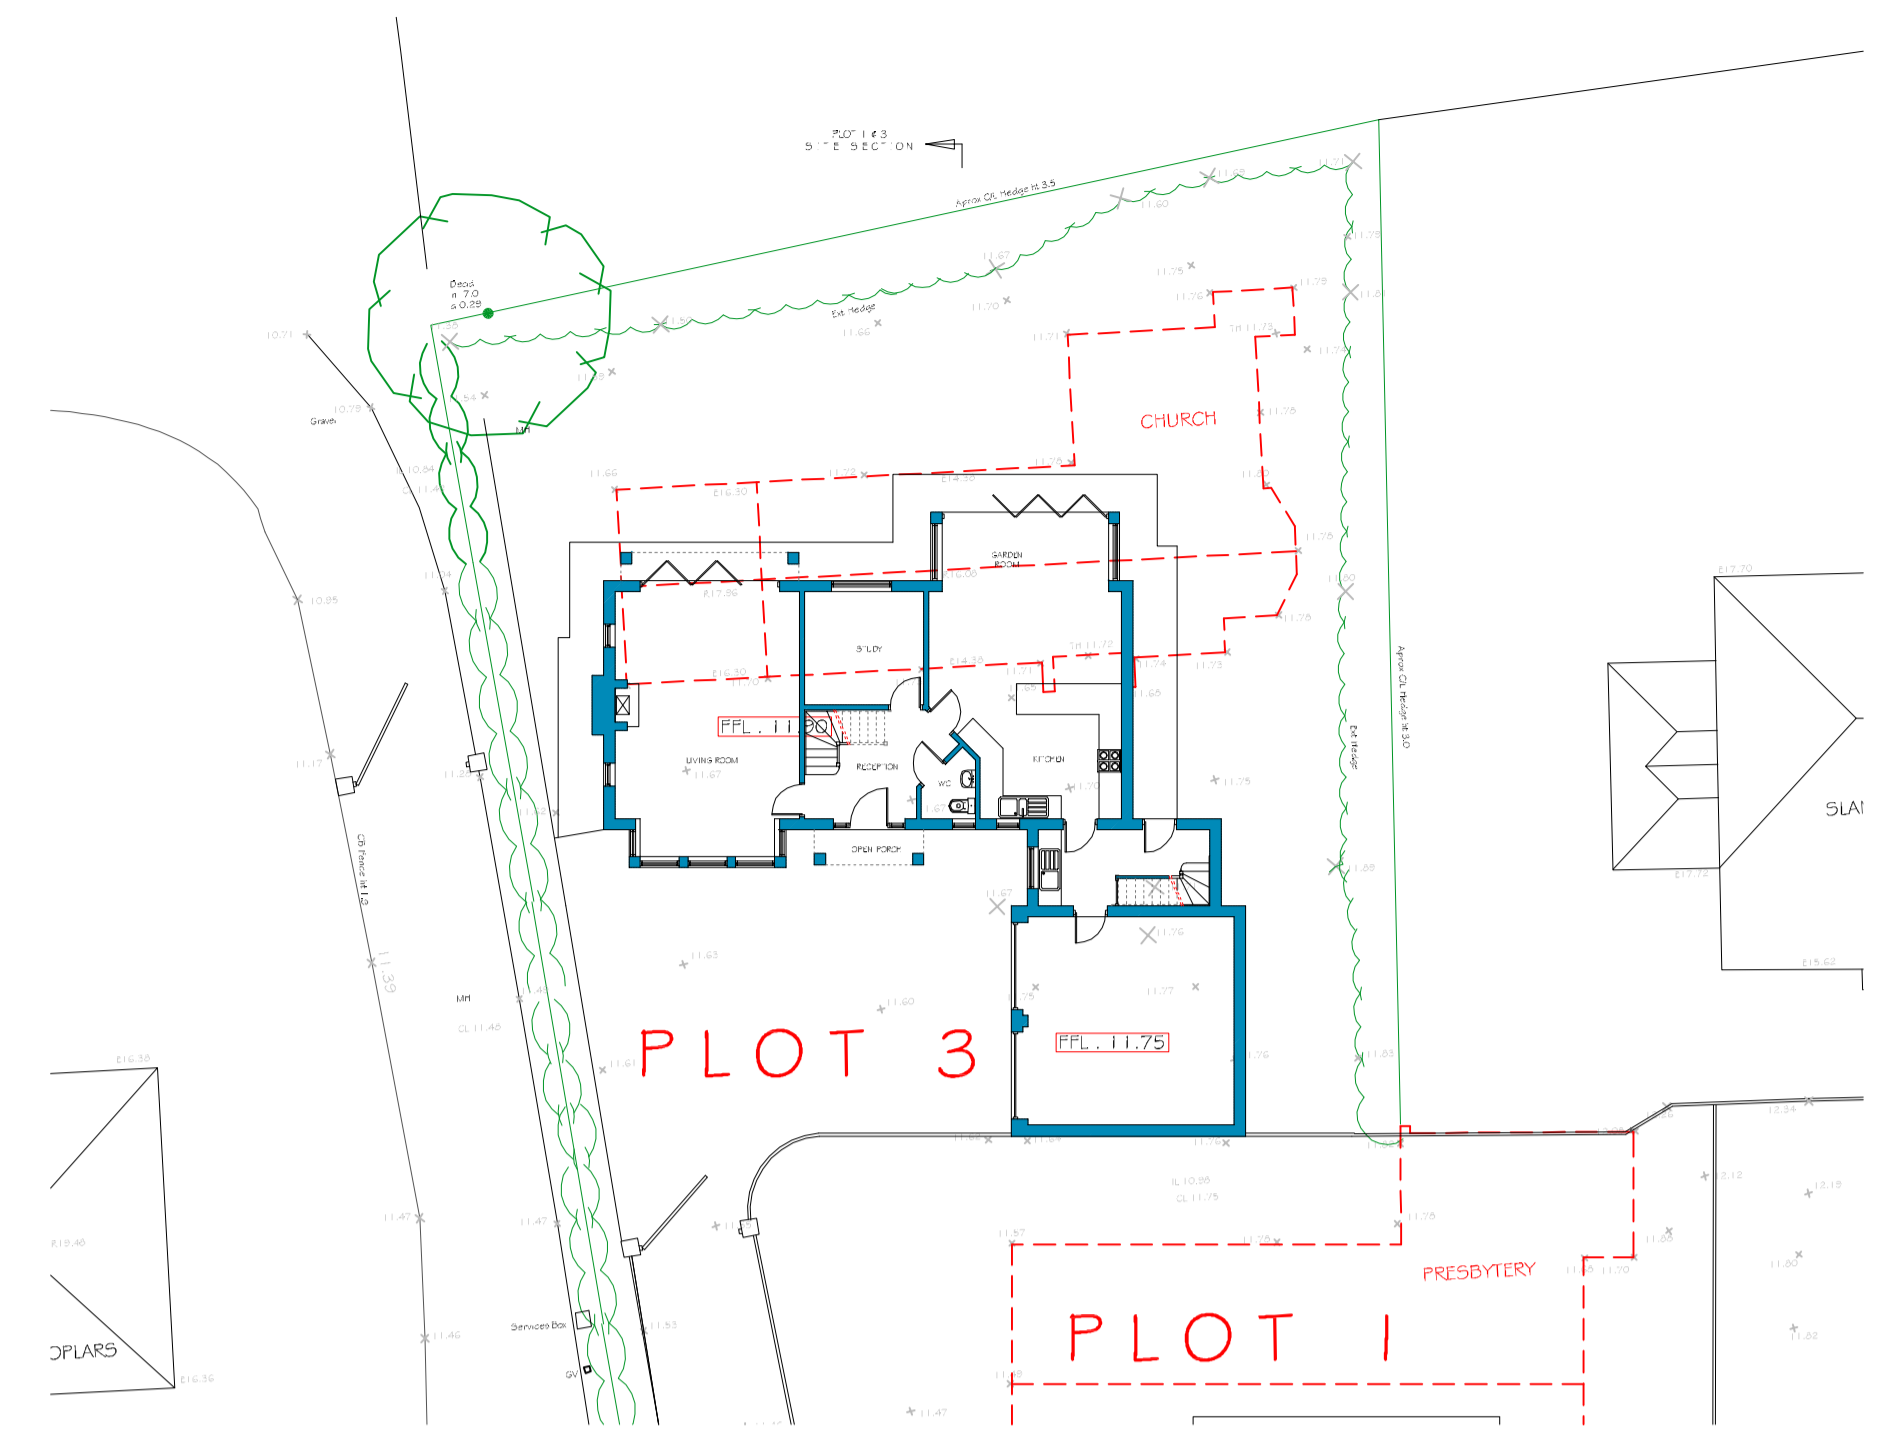

PARTIAL SITE PLAN 1:200




PLOT 3 REAR ELEVATION



PLOT 3 SIDE ELEVATION


MATERIALS	
WALLS:	RUSTIC RED BROWN FACING BRICK
FEATURE GABLES:	OAK POSTS WITH OFF WHITE RENDER INFILL
WINDOW HEADS:	SEGMENTAL BRICK ARCHES
WINDOW CHILLS:	150mm DEEP STONE CHILLS
ROOF:	STAFFORDSHIRE BLUE PLAIN CLAY TILES WITH FEATURE CLUB TILE BAND, CAPPED ANGULAR RIDGE TILES
WINDOWS:	PAINTED SOFTWOOD CASEMENTS
DOORS:	PAINTED TIMBER PANEL
EAVES:	FLAT BOTTOM OPEN FOOTED RAFTERS, PAINTED TO MATCH JOINERY
VERGES:	PAINTED SOFTWOOD EXPOSED RAFTERS, COLOUR TO MATCH JOINERY
GUTTERING:	BLACK HALF ROUND CAST EFFECT UPVC
PORCHES:	CHUNKY OAK POSTS ON STONE PLINTHS WITH OAK RAFTERS AND MEMBERS

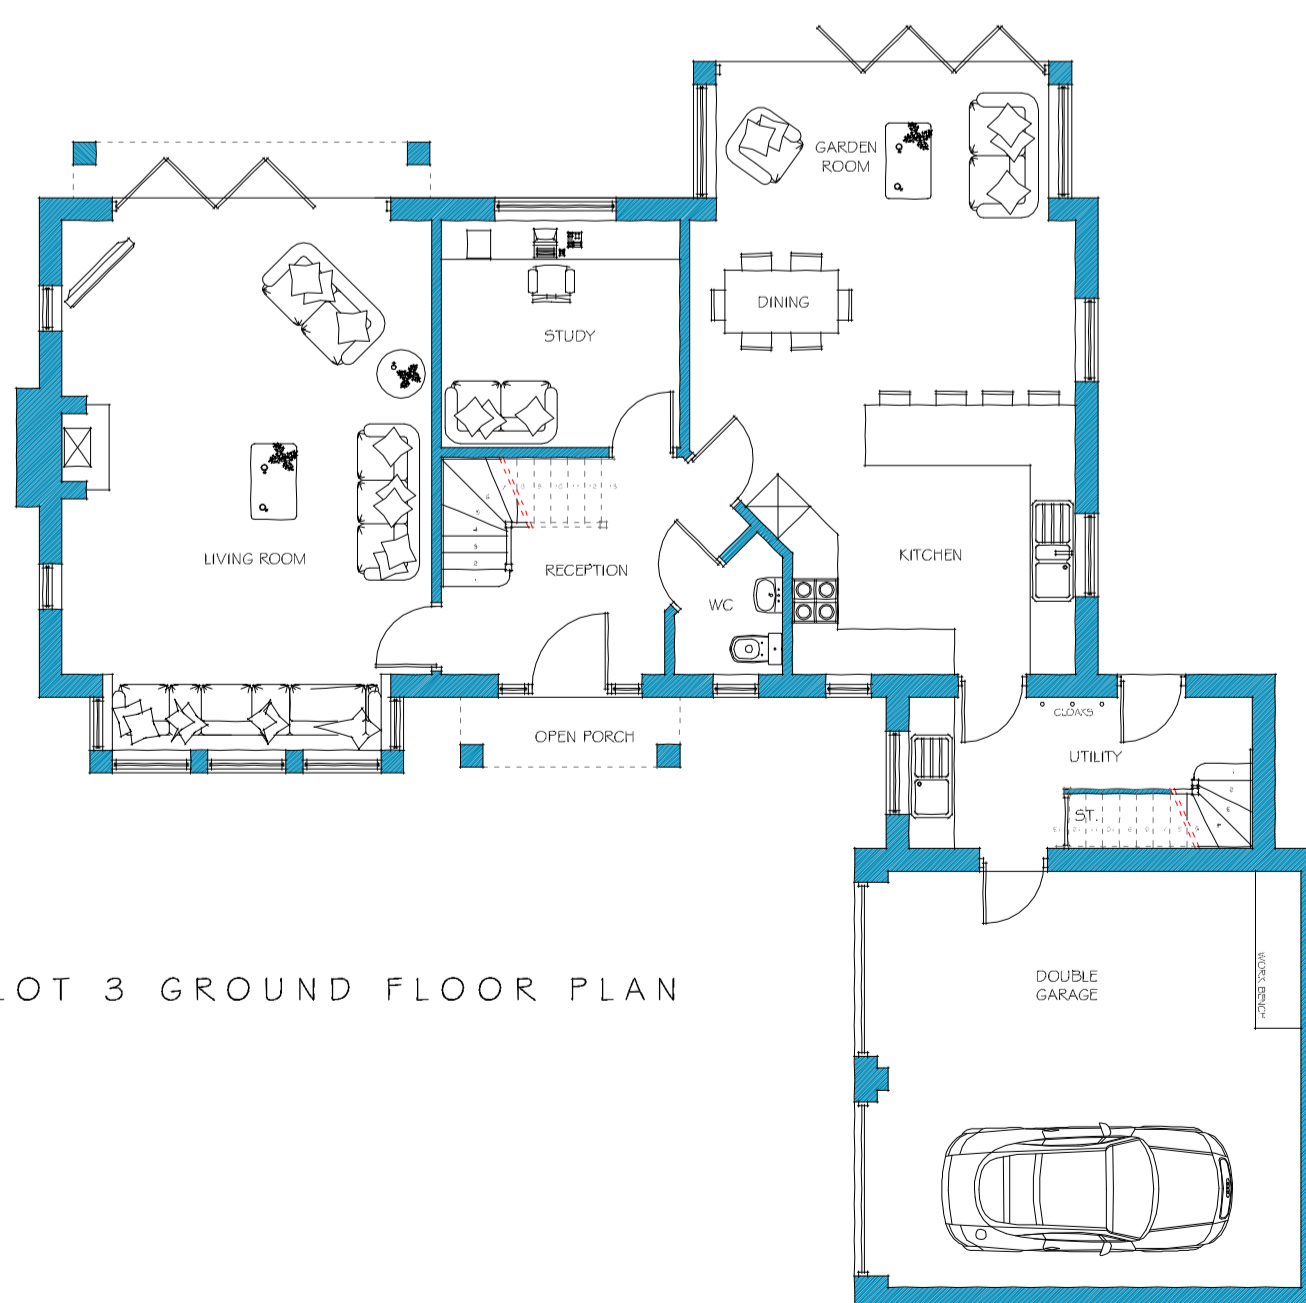


PLOT 3 GROUND FLOOR PLAN



PLOT 3 FIRST FLOOR PLAN

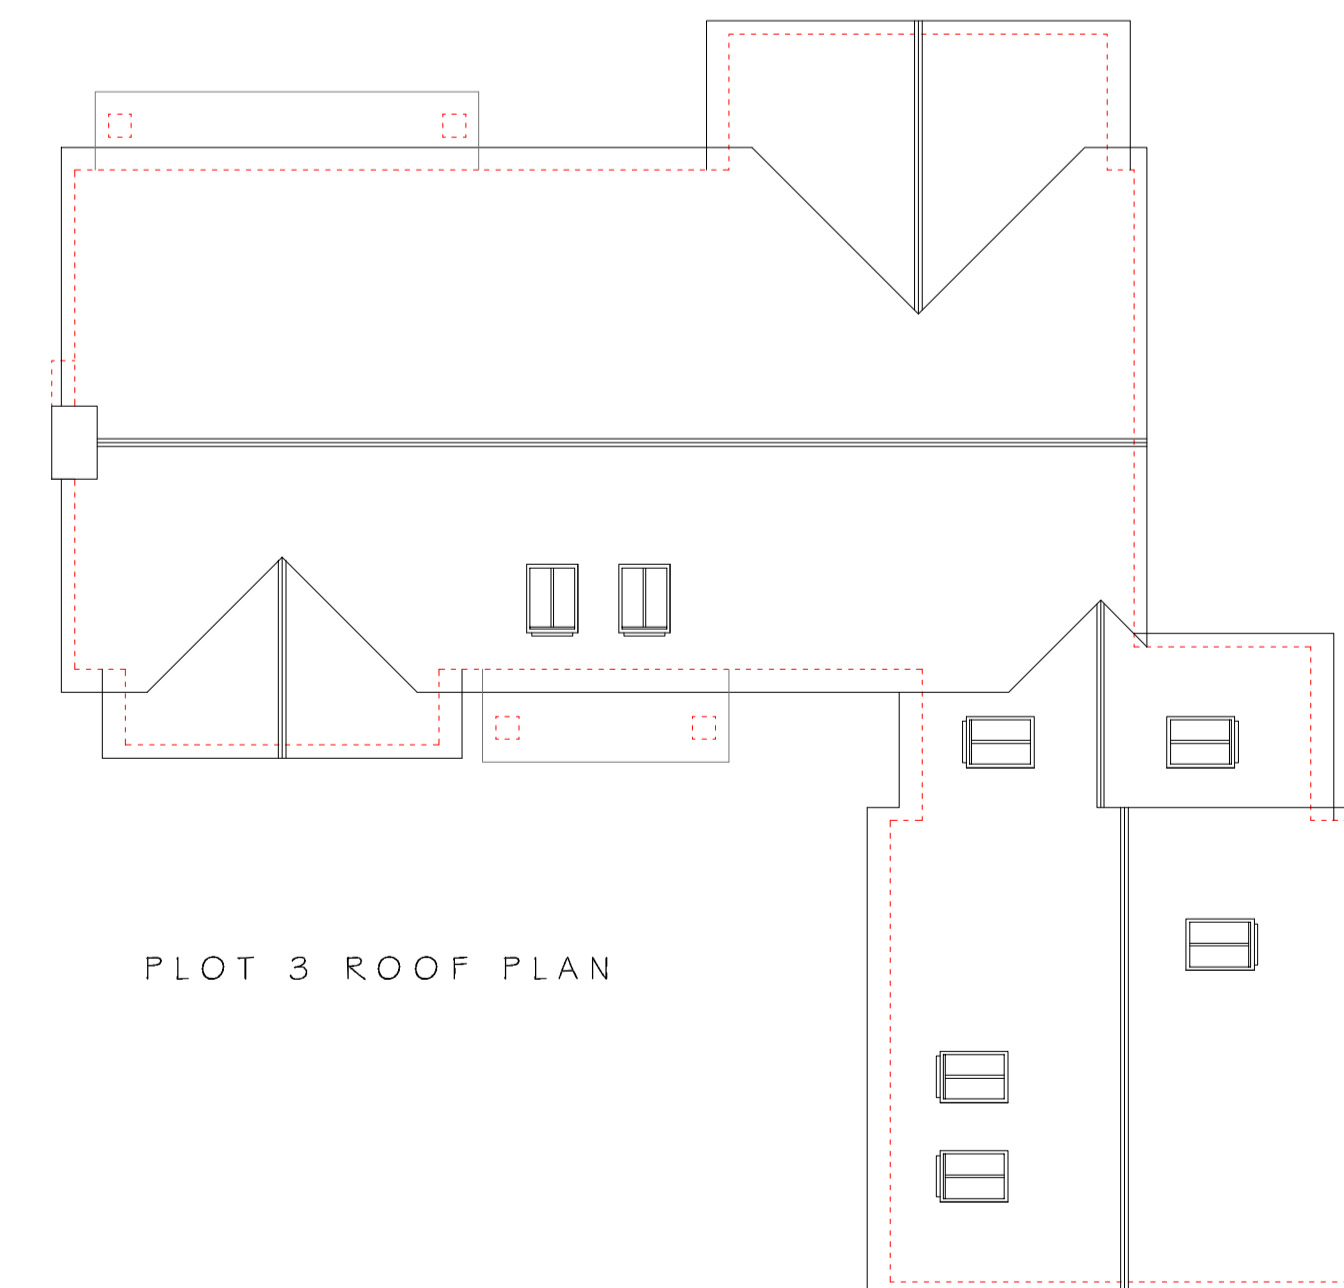

PLOT 3 ROOF PLAN

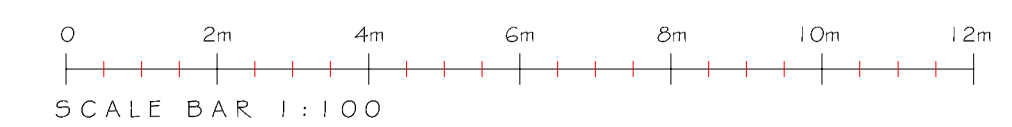

SCALE BAR 1:100

79 High Street, Repton, Derbyshire, DE65 6GF  
 t: 01283 704082 f: 01283 704089  
 enquiries@bidesign-architecture.co.uk  
 www.bidesign-architecture.co.uk

Please Note: Do not scale off drawings. Use of third parties only. Contractor to check all levels and dimensions on site prior to commencing and report any discrepancies to bidesign-architecture.co.uk

Project: PROPOSED RESIDENTIAL DEVELOPMENT AT THE FORMER CATHOLIC CHAPEL SITE, HALL LANE, MARCHINGTON

Client: MR BLOOR

Dwg: PLOT 3 PLANNING

Job ref: 1031B Date: SEPTEMBER 2013

Scale: 1:100 & 1:200 Dwg No: 21

Dwg by: LPG Paper Size: A1

Member of the Chartered Institute of Building  
 Member of the Chartered Institute of Architectural Technologists  
 Affiliate Member of the Royal Institute of British Architects