




PLOT 1 FRONT ELEVATION



PLOT 1 SIDE ELEVATION

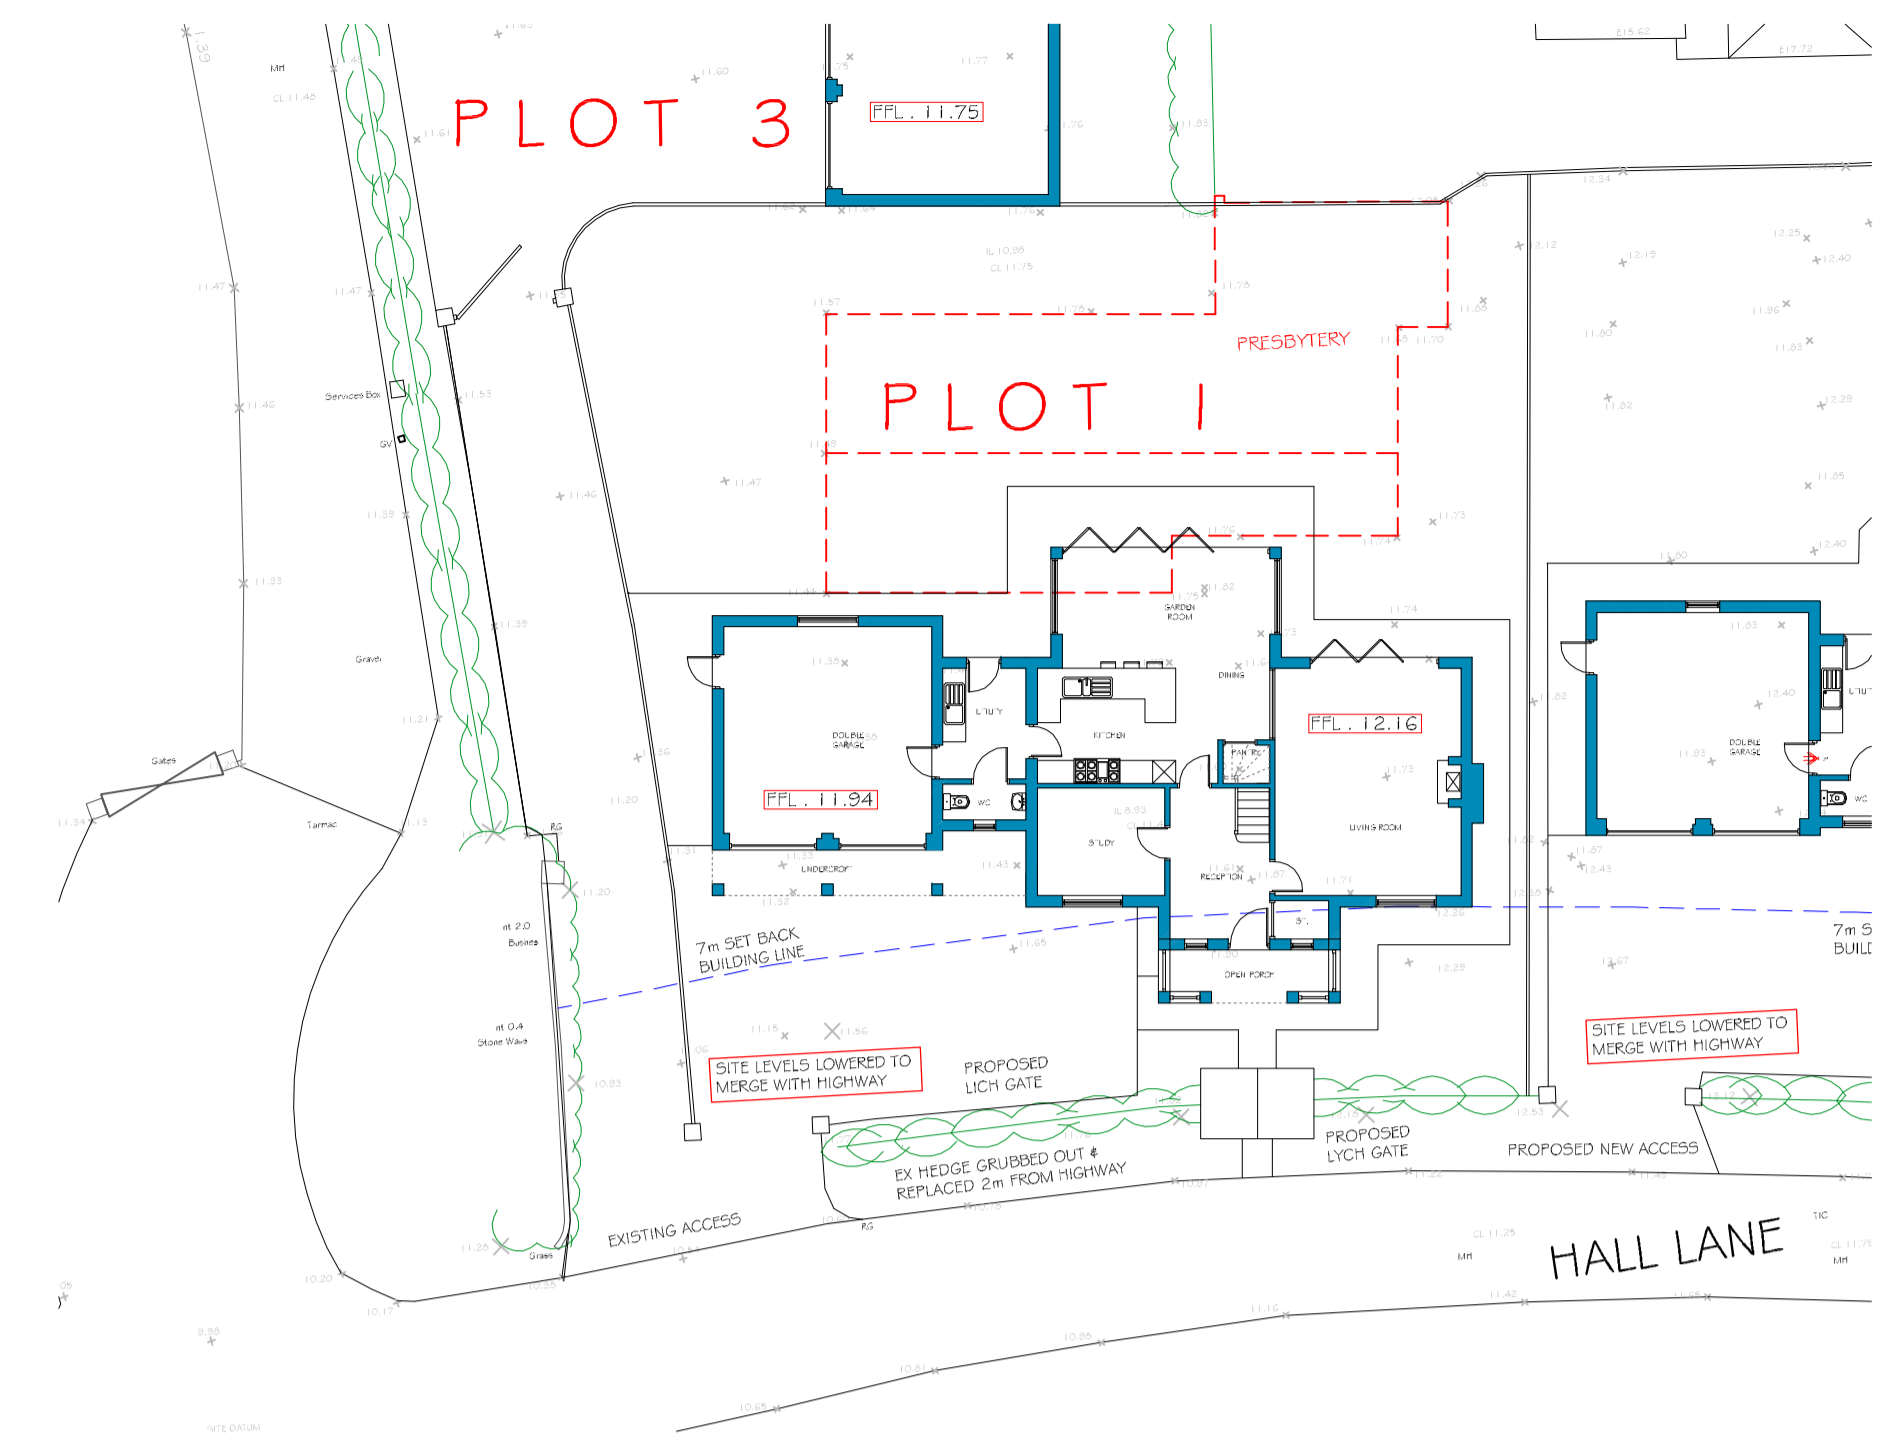


PARTIAL SITE PLAN 1:200




PLOT 1 REAR ELEVATION




PLOT 1 SIDE ELEVATION

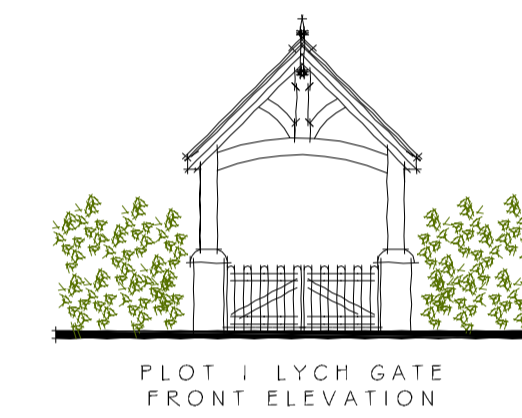


PLOT 1 LYCH GATE FRONT ELEVATION

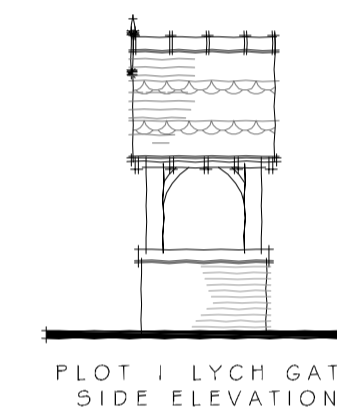


PLOT 1 LYCH GATE SIDE ELEVATION

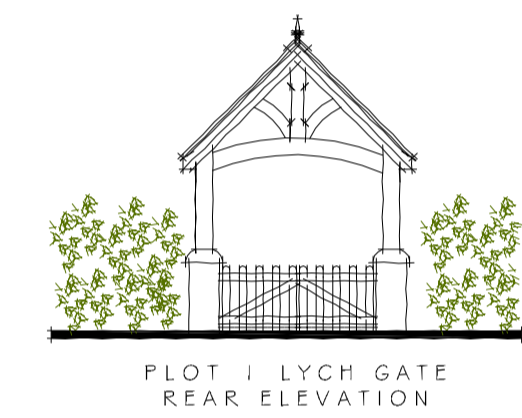


PLOT 1 LYCH GATE REAR ELEVATION

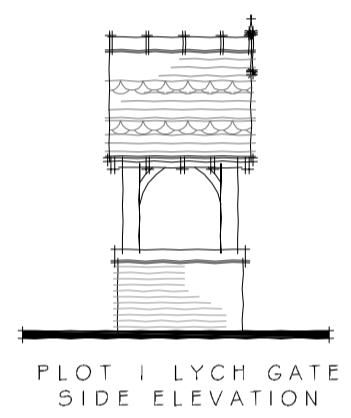


PLOT 1 LYCH GATE SIDE ELEVATION

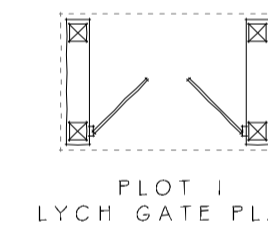


PLOT 1 LYCH GATE PLAN

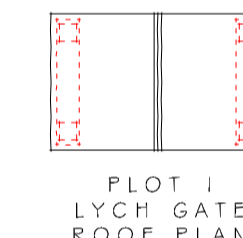


PLOT 1 LYCH GATE ROOF PLAN

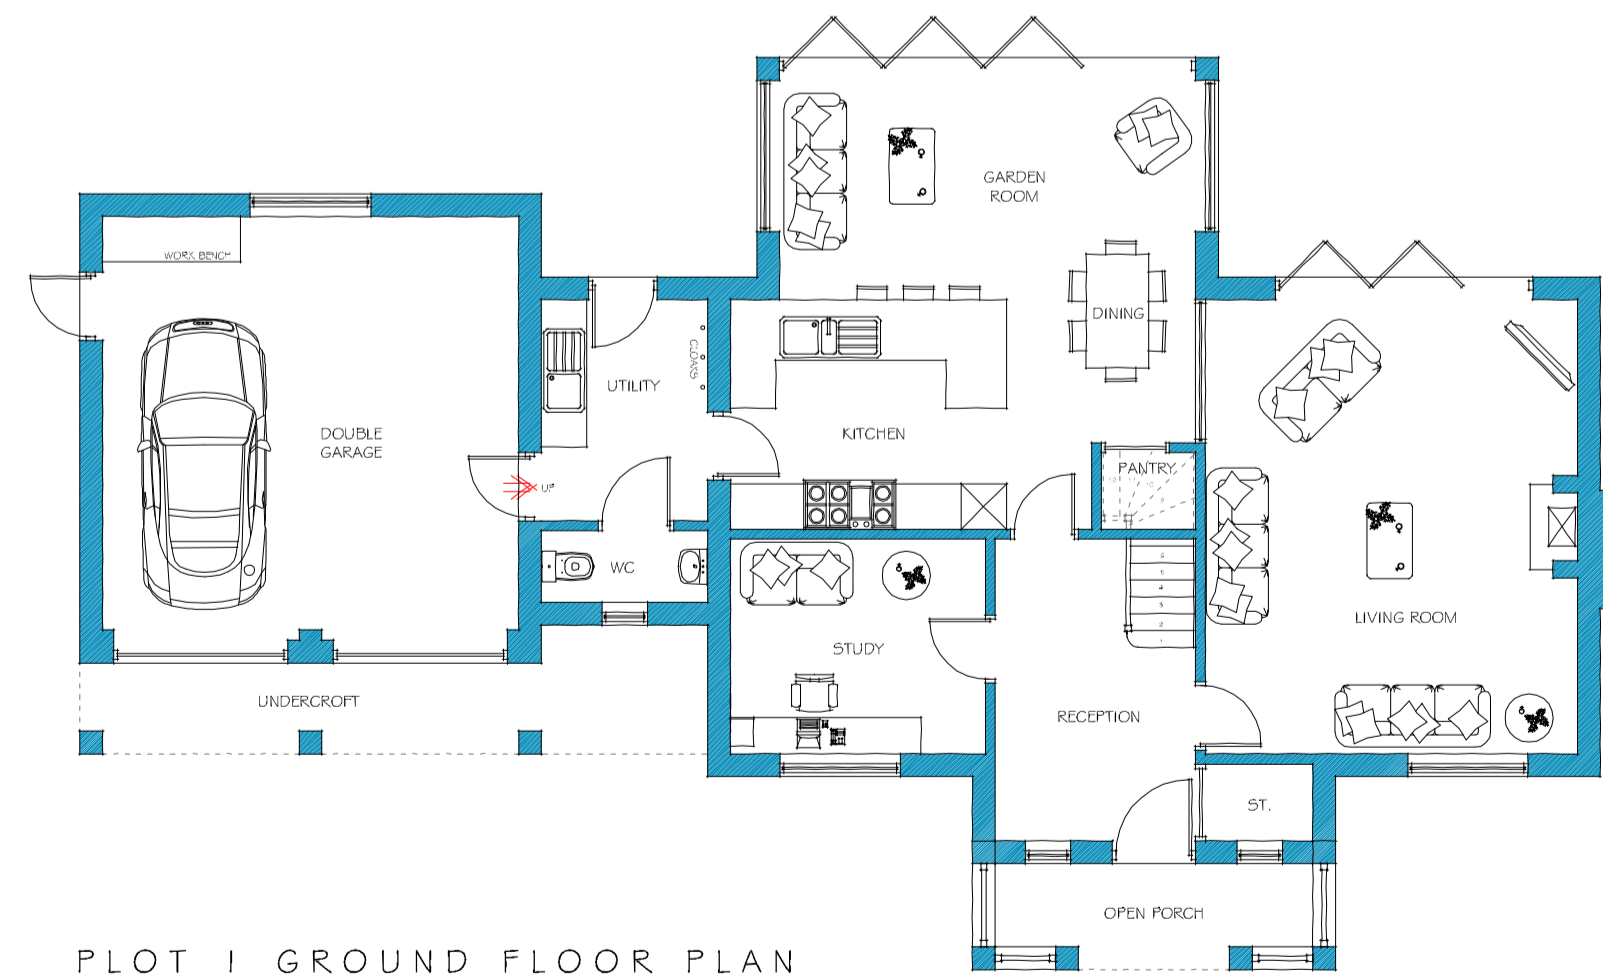


PLOT 1 GROUND FLOOR PLAN

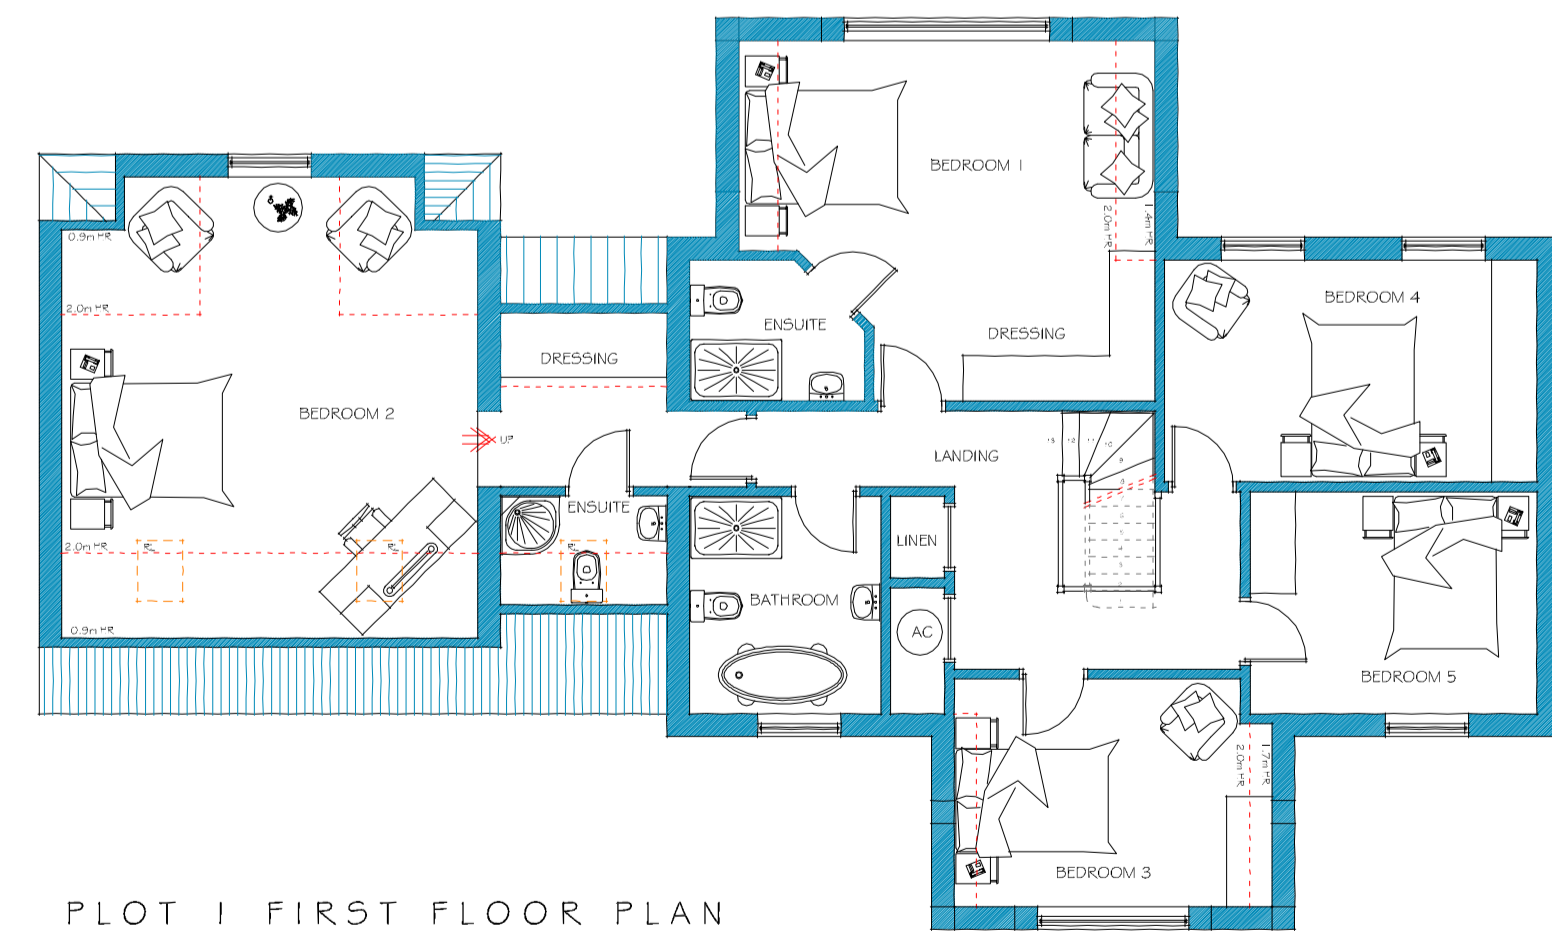

PLOT 1 FIRST FLOOR PLAN

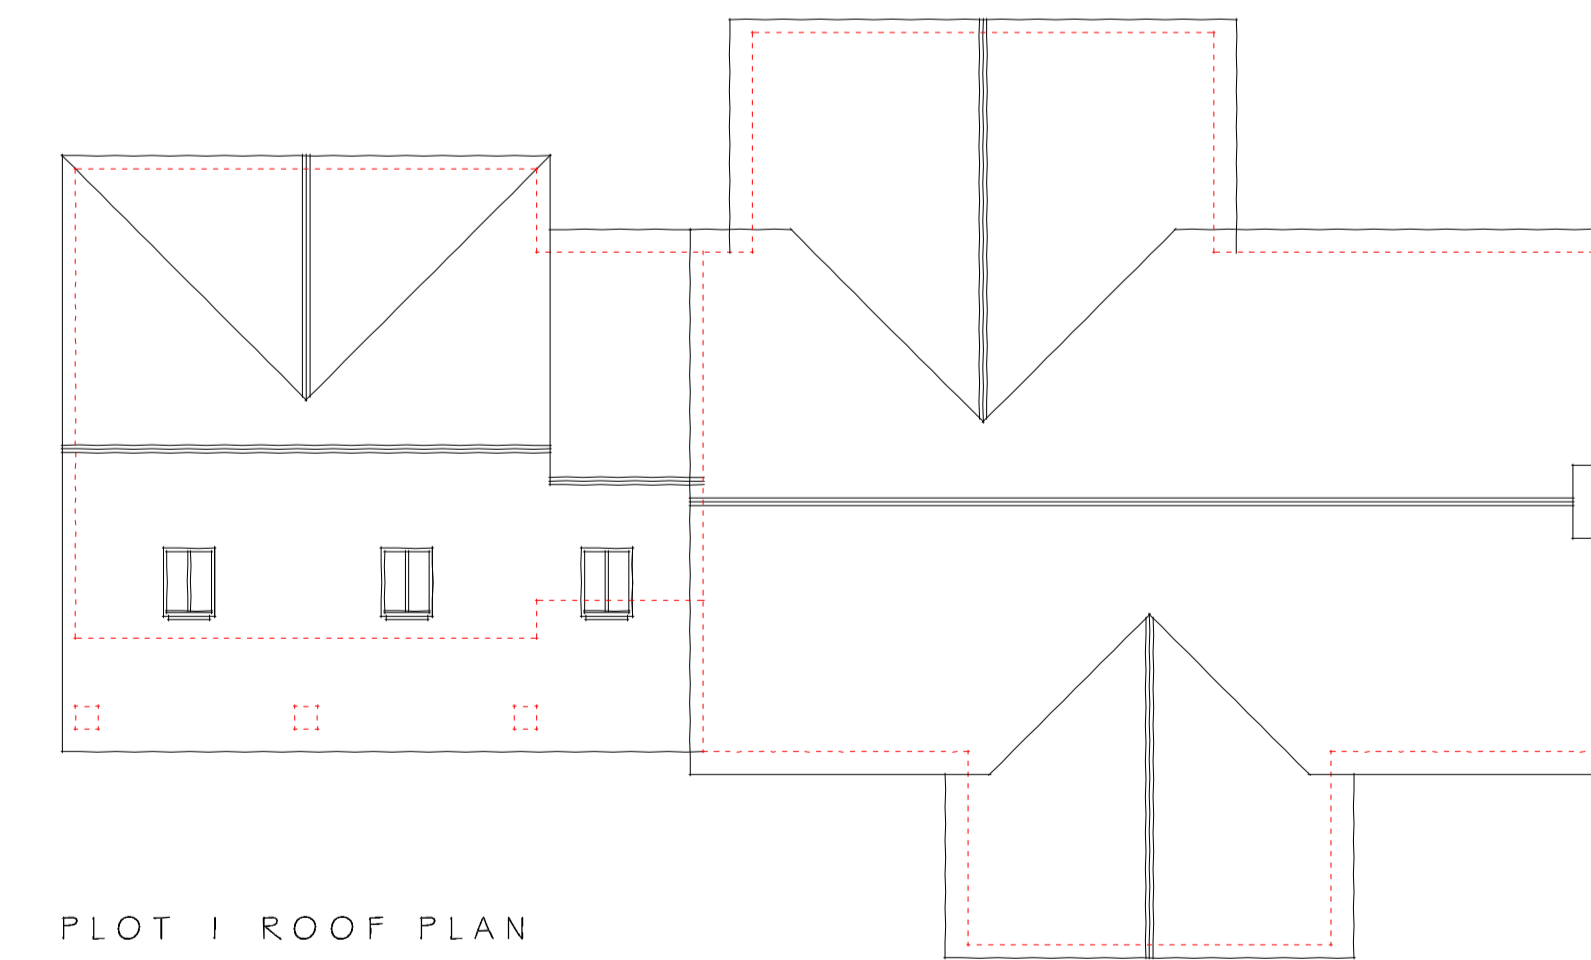

PLOT 1 ROOF PLAN

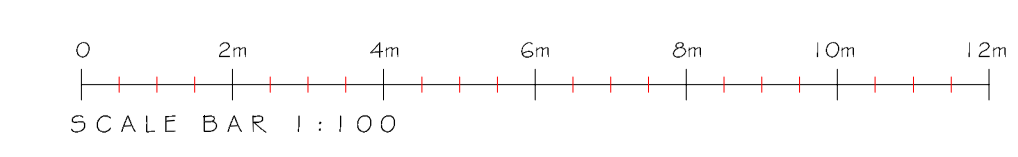

SCALE BAR 1:100

79 High Street, Repton, Derbyshire, DE65 6GF
 t: 01283 704062 f: 01283 704069
 enquiries@bidesign-architecture.co.uk
 www.bidesign-architecture.co.uk

Please Note: Do not scale off drawings. Use Speed Readers only. Contractor to check all levels and dimensions on site to make, comment and report any discrepancies to bidesign-architecture.co.uk

Project: PROPOSED RESIDENTIAL DEVELOPMENT AT THE FORMER CATHOLIC CHAPEL SITE, HALL LANE, MARCHINGTON
 Client: MR BLOOR
 Dwg: PLOT 1 PLANNING

Job ref: 1031B Date: AUGUST 2013
 Scale: 1:100 & 1:200 Dwg No: 16
 Dwg by: LPG Paper Size: A1

Member of the Chartered Institute of Building
 Member of the Chartered Institute of Architectural Technologists
 Affiliate Member of the Royal Institute of British Architects