



HALL LANE ELEVATION




ALLENS LANE ELEVATION




REAR ELEVATION




SIDE ELEVATION

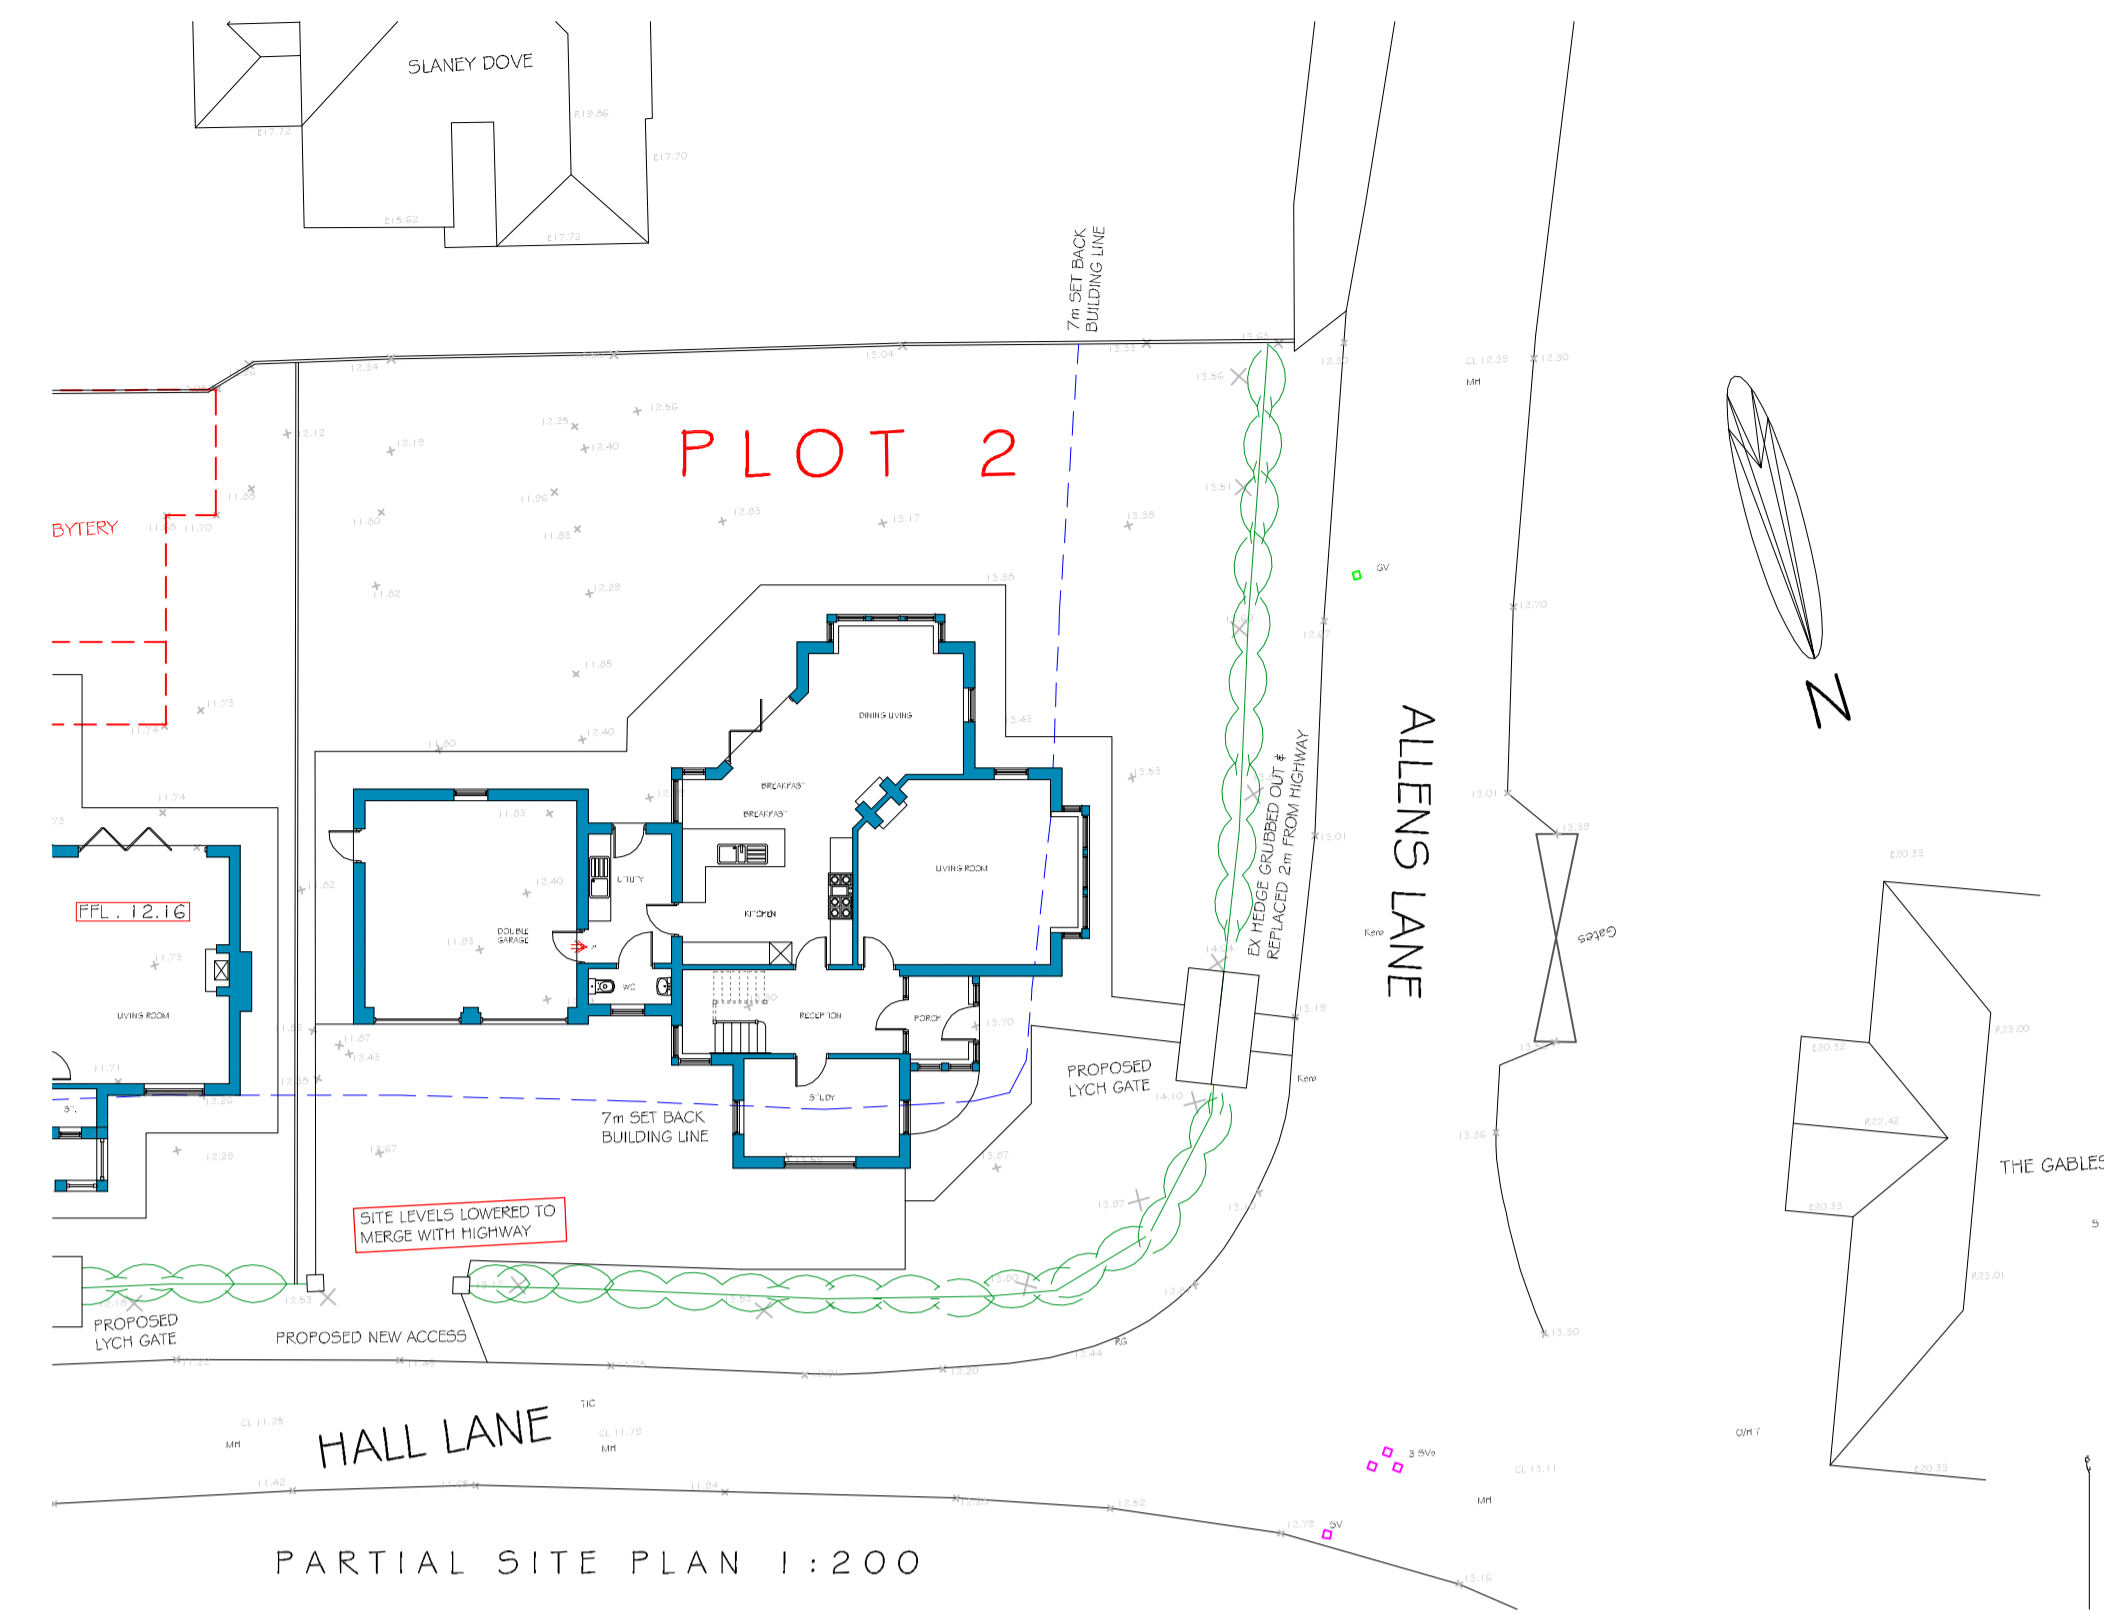

PARTIAL SITE PLAN 1:200

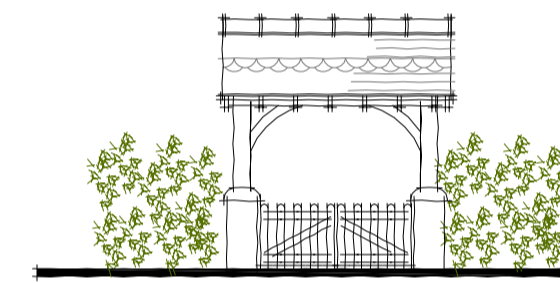


PLOT 2 LYCH GATE FRONT ELEVATION

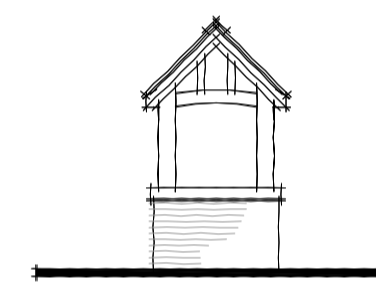


PLOT 2 LYCH GATE SIDE ELEVATION




PLOT 2 LYCH GATE REAR ELEVATION

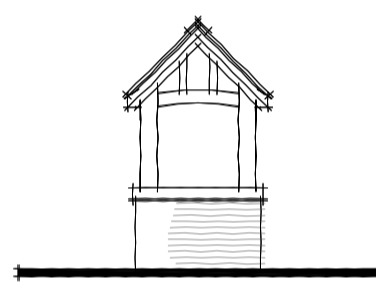


PLOT 2 LYCH GATE SIDE ELEVATION

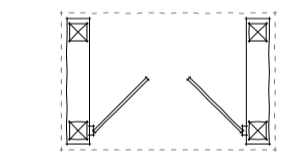


PLOT 2 LYCH GATE PLAN

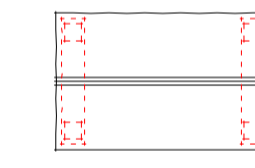


PLOT 2 LYCH GATE ROOF PLAN

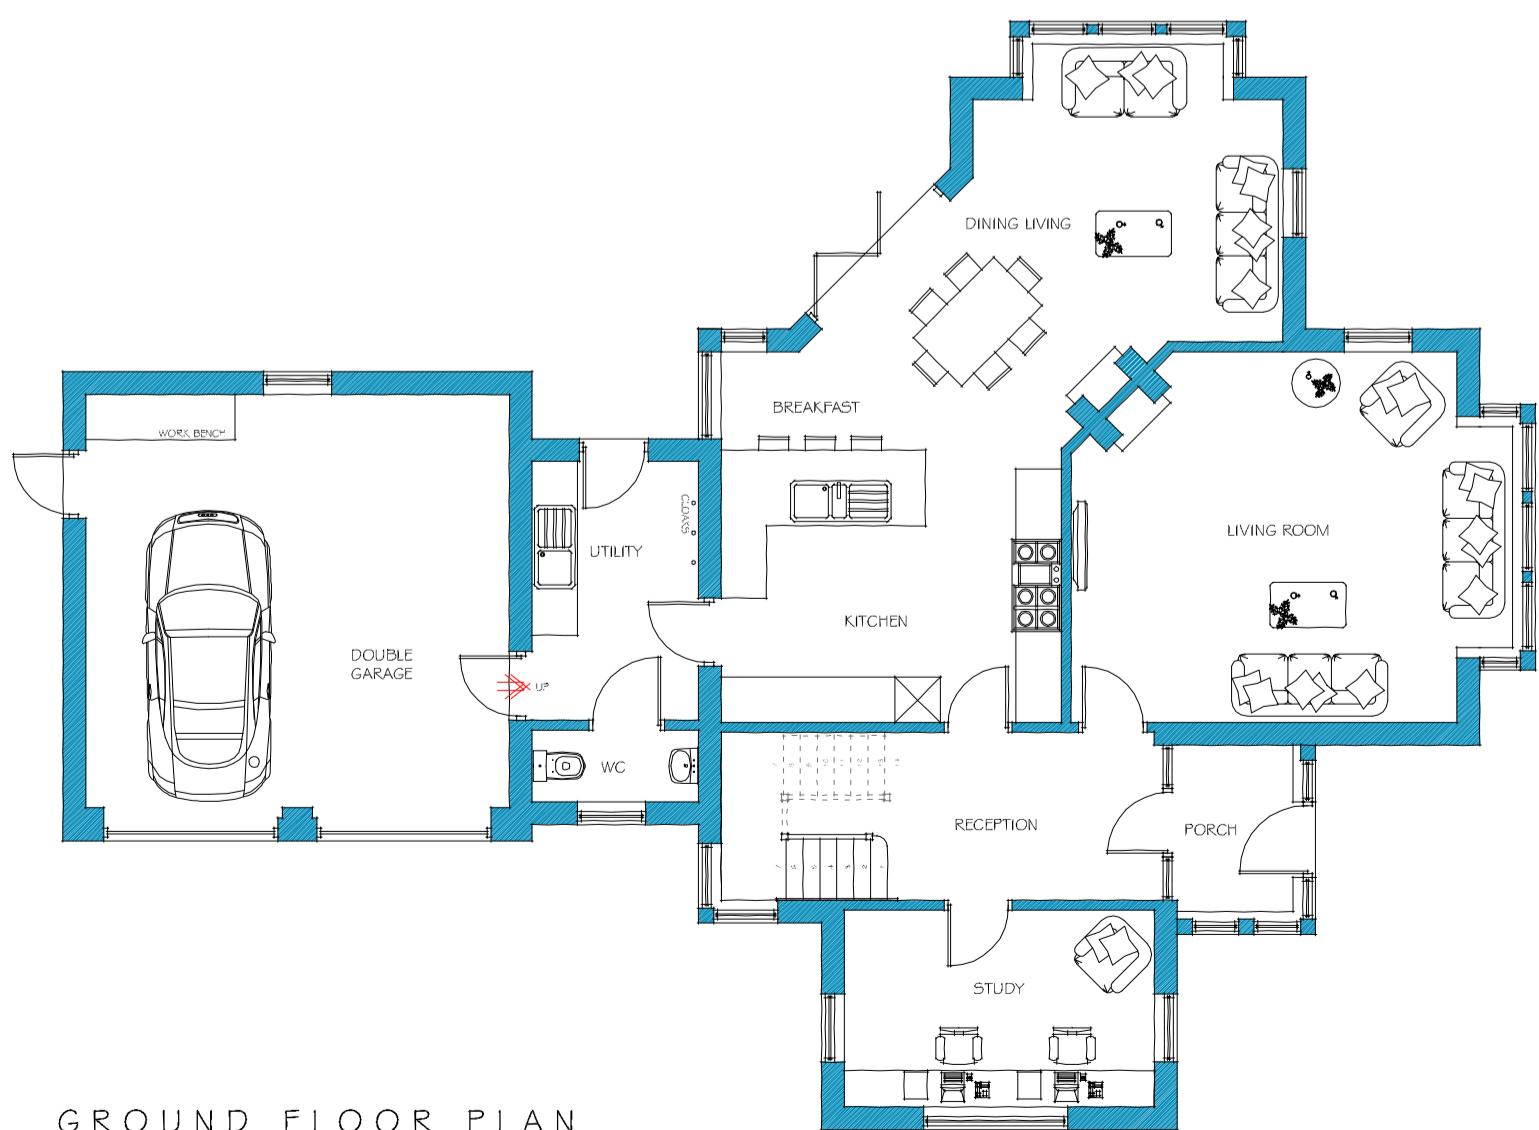


GROUND FLOOR PLAN

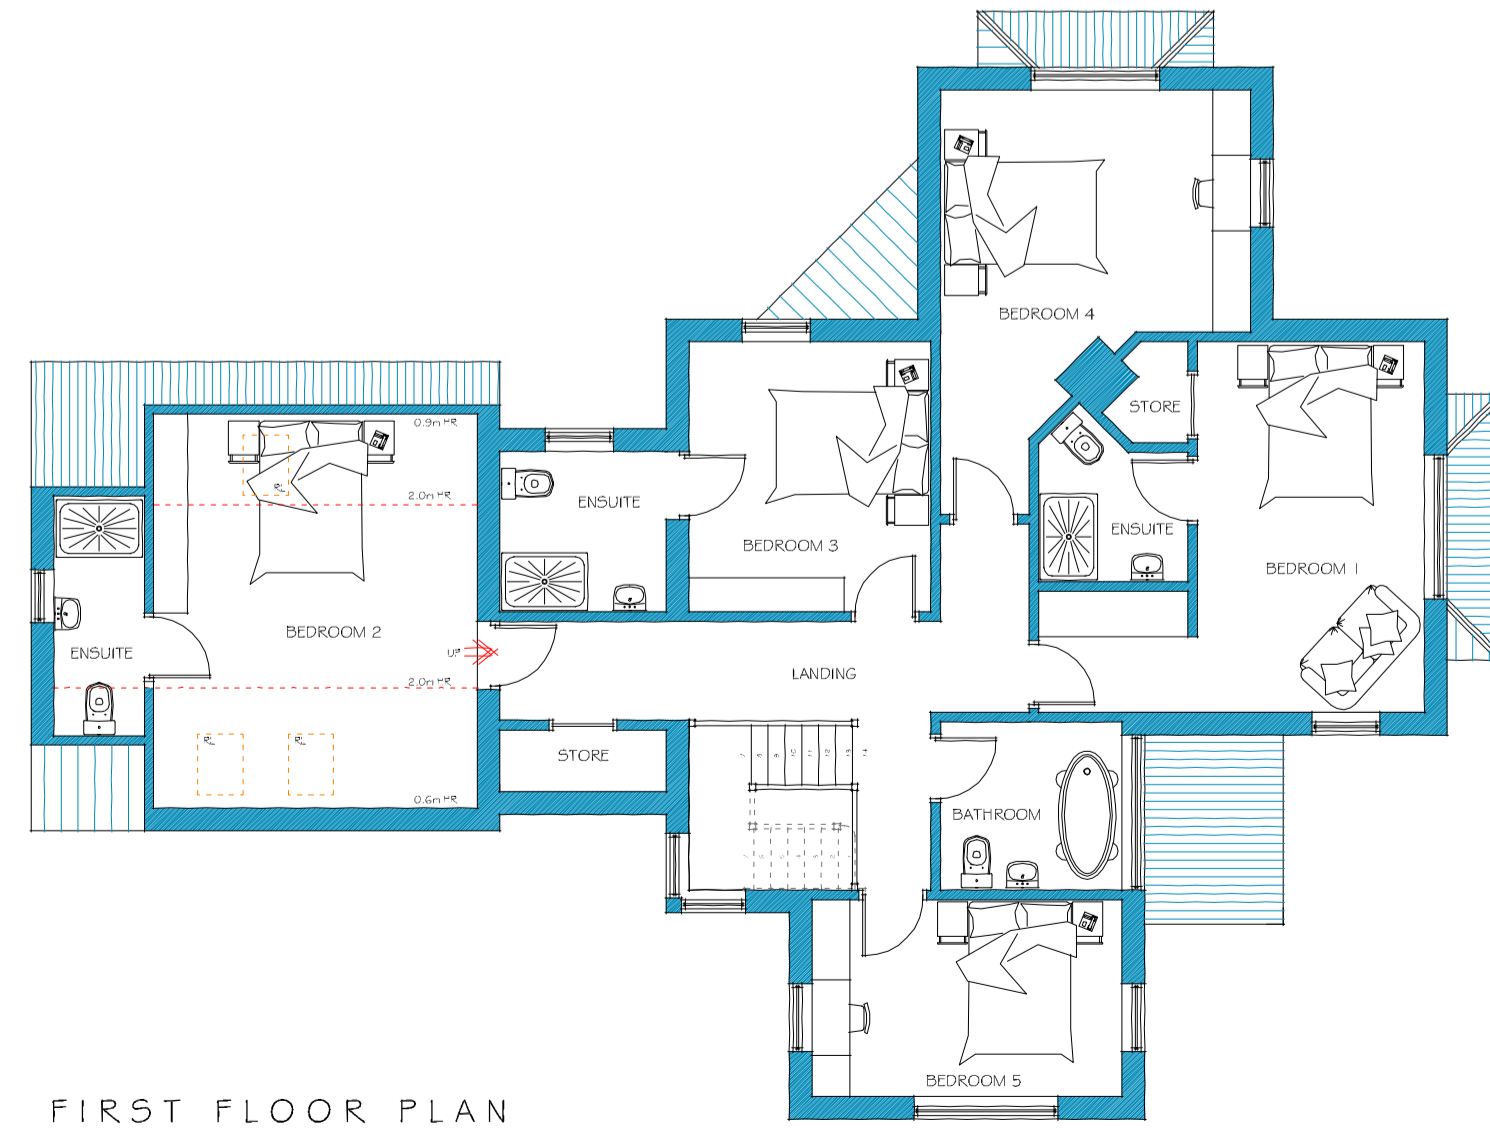

FIRST FLOOR PLAN

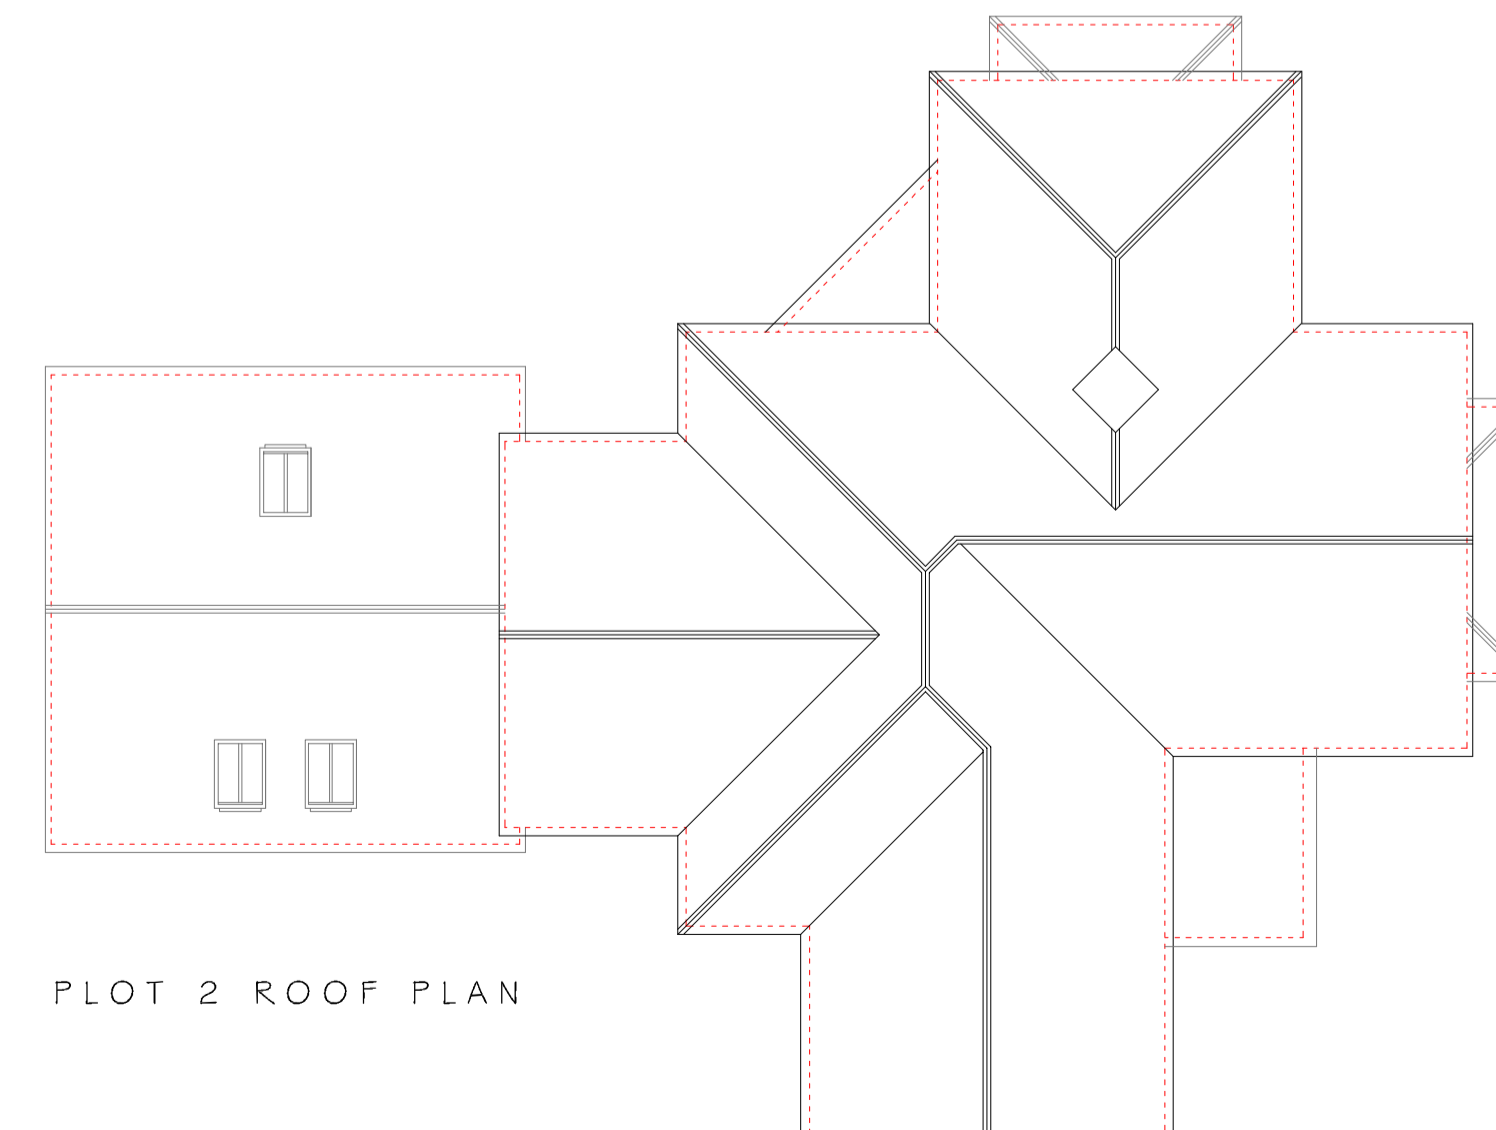

PLOT 2 ROOF PLAN

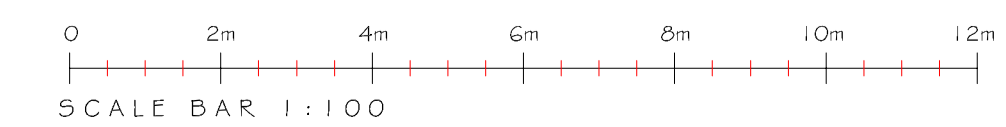

SCALE BAR 1:100

79 High Street, Repton, Derbyshire, DE5 6GF
 t: 01283 704682 f: 01283 704069
 enquiries@bidesign-architecture.co.uk
 www.bidesign-architecture.co.uk

Please Note: Do not scale off drawings. Use Speed Readers only. Contractors to check all levels and dimensions on site to make commenting and report any discrepancies to bidesign-architecture.co.uk

Project: PROPOSED RESIDENTIAL DEVELOPMENT AT
 Address: THE FORMER CATHOLIC CHAPEL SITE, HALL LANE, MARCHINGTON
 Client: MR BLOOR
 Dwg: PLOT 2 PLANNING
 Job ref: 1031B Date: SEPTEMBER 2013
 Scale: 1:100 & 1:200 Dwg No: 22
 Dwg by: LPG Paper Size: A1

Member of the Chartered Institute of Building
 Member of the Chartered Institute of Architectural Technologists
 Affiliate Member of the Royal Institute of British Architects